

THEATER FLOOR PLAN  
SCALE: 1/4" = 1'-0"

Rev	Description	Date
0		00/00/00


All measurements must be checked on site prior to construction or fabrication.  
This drawing is the property of Chandler Architecture and shall not be used for any other project without the written agreement in writing from the Architect.  
This drawing is not to be used for construction unless stamped by the Architect.

CHANDLER ARCHITECTURE  
DESIGN MATTERS  
85 Queen Street PO Box 550 Charlottetown Prince Edward Island, Canada C1A 1T1  
Tel: 902 698 6888 Fax: 902 398 8214 www.chandlerarchitecture.ca

Project: THE GUILD QUEEN ST.  
Sheet Title: THEATER FLOOR PLANS

Scale: 1/4"=1'-0"  
Date: Feb., 2022  
Drn BY: XJK  
Dwg No: CA22-015

A1 2 of 2

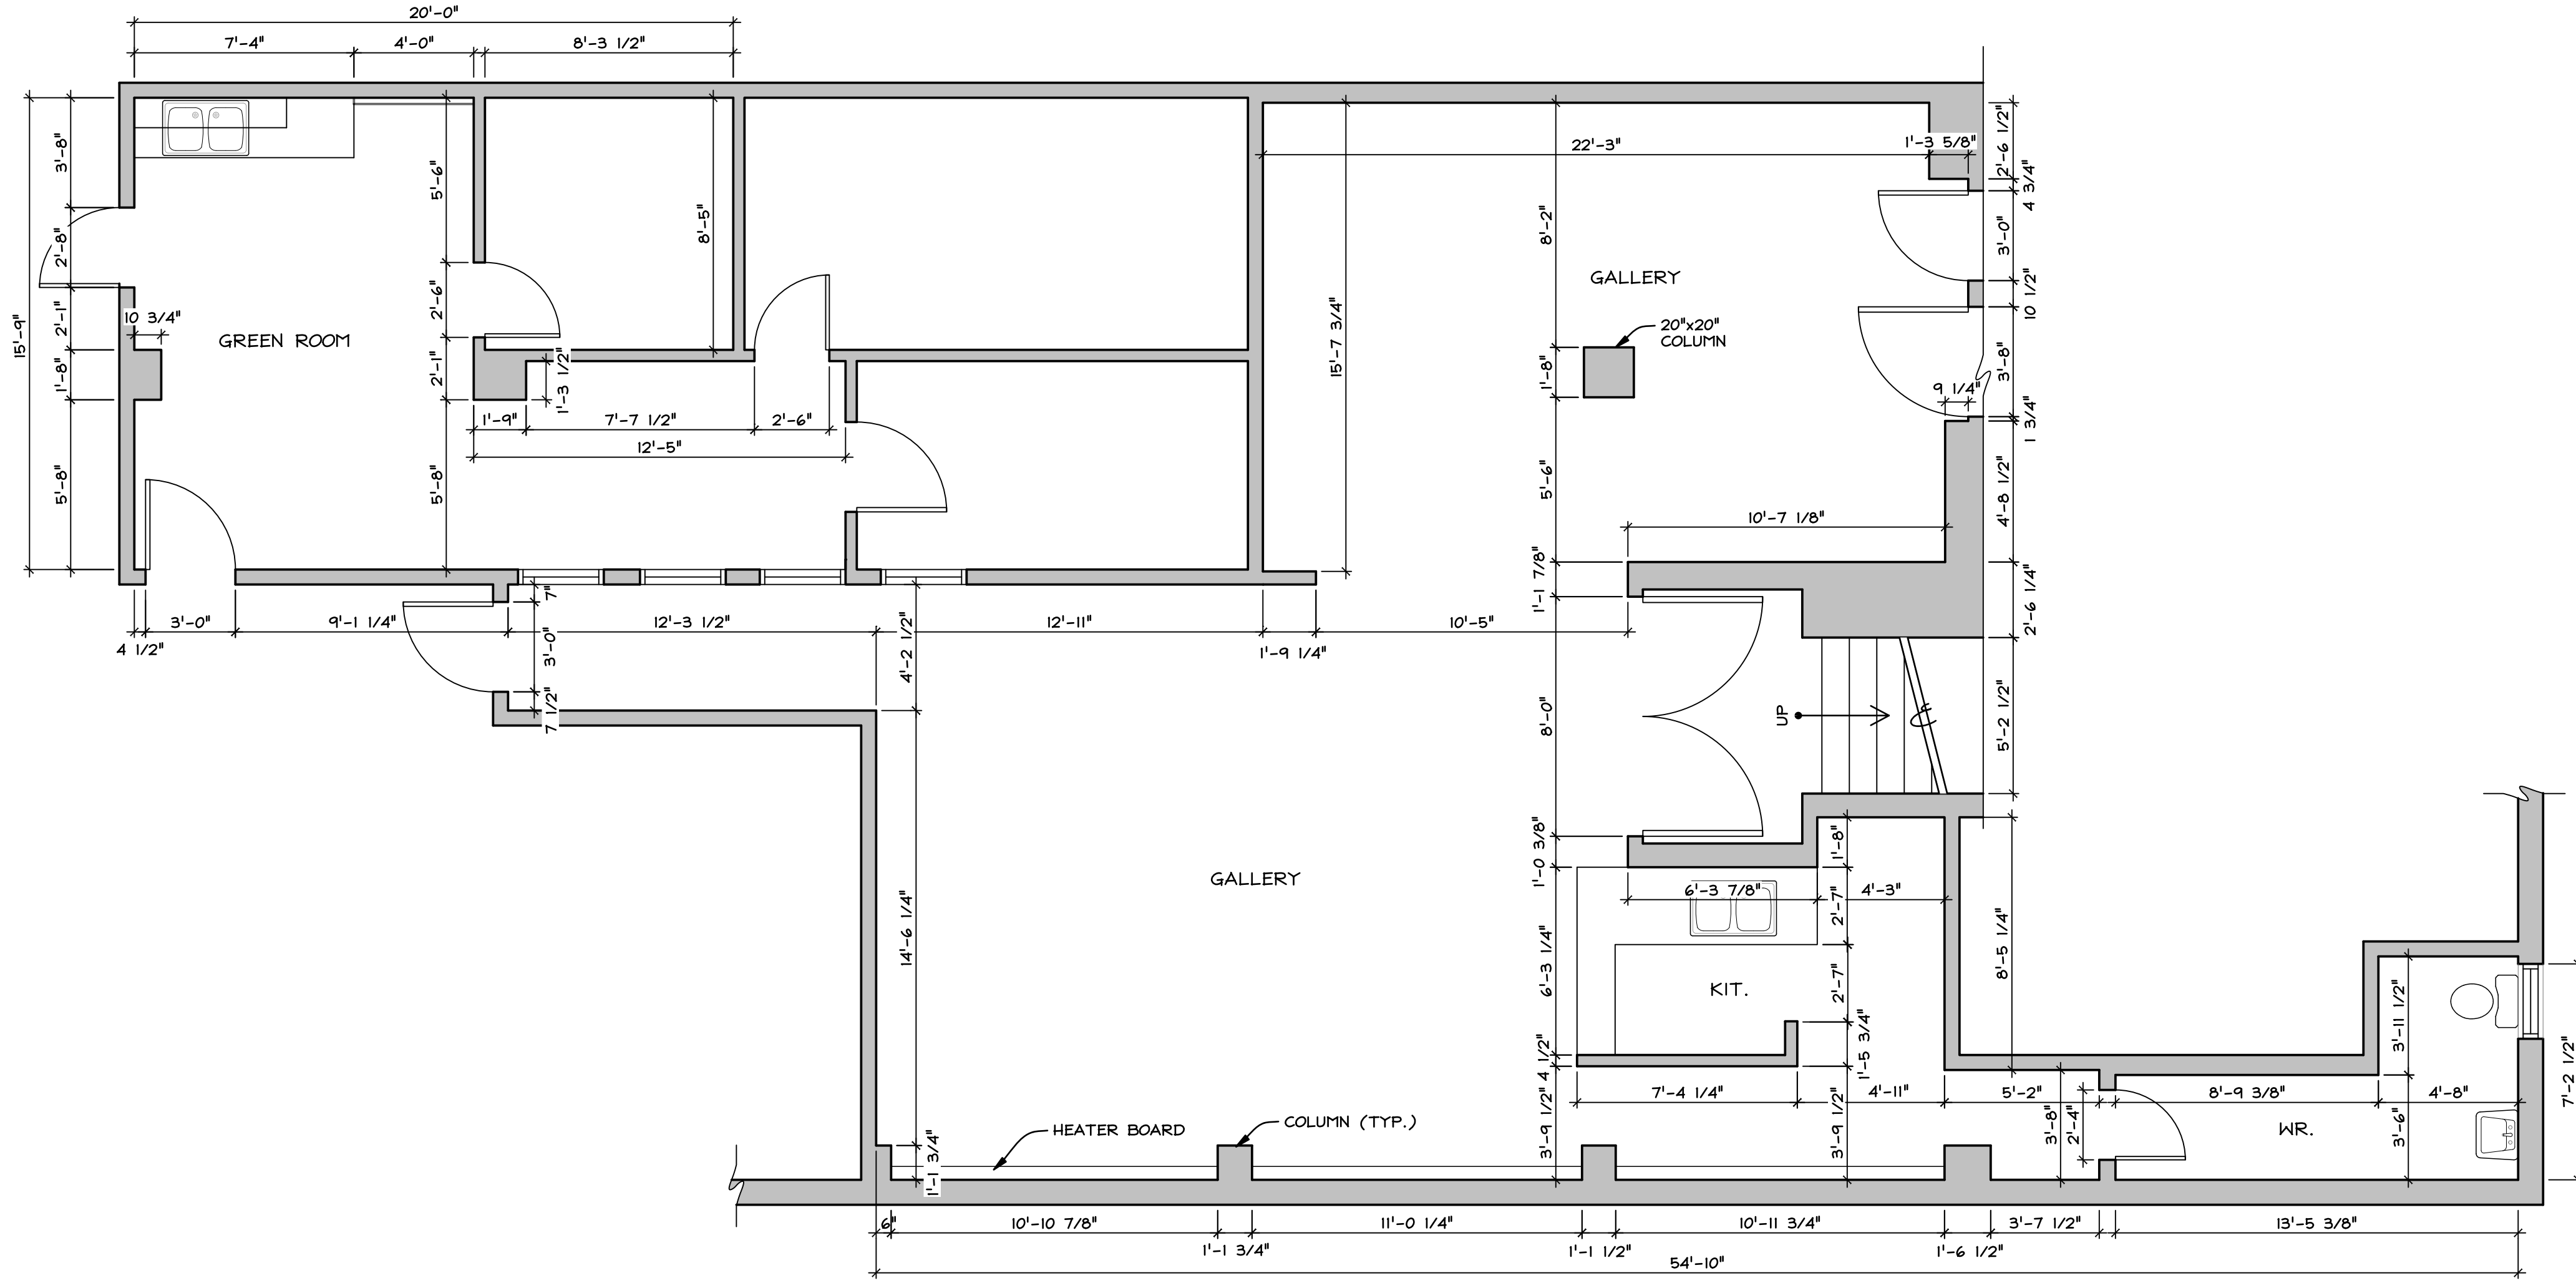

2 MAIN FLOOR PLAN (PARTIAL)  
 SCALE: 1/4" = 1'-0"

0	Rev	Description	Date
0			00/00/00

All measurements must be checked on site prior to construction or fabrication.  
 This drawing is the property of Chandler Architecture and shall not be reproduced, copied, or extended to this project except by agreement in writing from the Architect.  
 This drawing is not to be used for construction unless stamped by the Architect.

CHANDLER ARCHITECTURE  
 DESIGN MATTERS  
 55 Queen Street PO Box 550 Charlottetown  
 Prince Edward Island, Canada C1A 1T1  
 Tel: 902 626 6588  
 Fax: 902 366 3214 www.chandlerarchitecture.ca

Project:	THE GUILD QUEEN ST.
Scale:	1/4"=1'-0"
Date:	Feb., 2022
Drn BY:	XJK
Dwg No:	CA22-015

Sheet Title:	MAIN FLOOR PLAN (PARTIA)
Page No:	2 of 9